


TOP VIEW

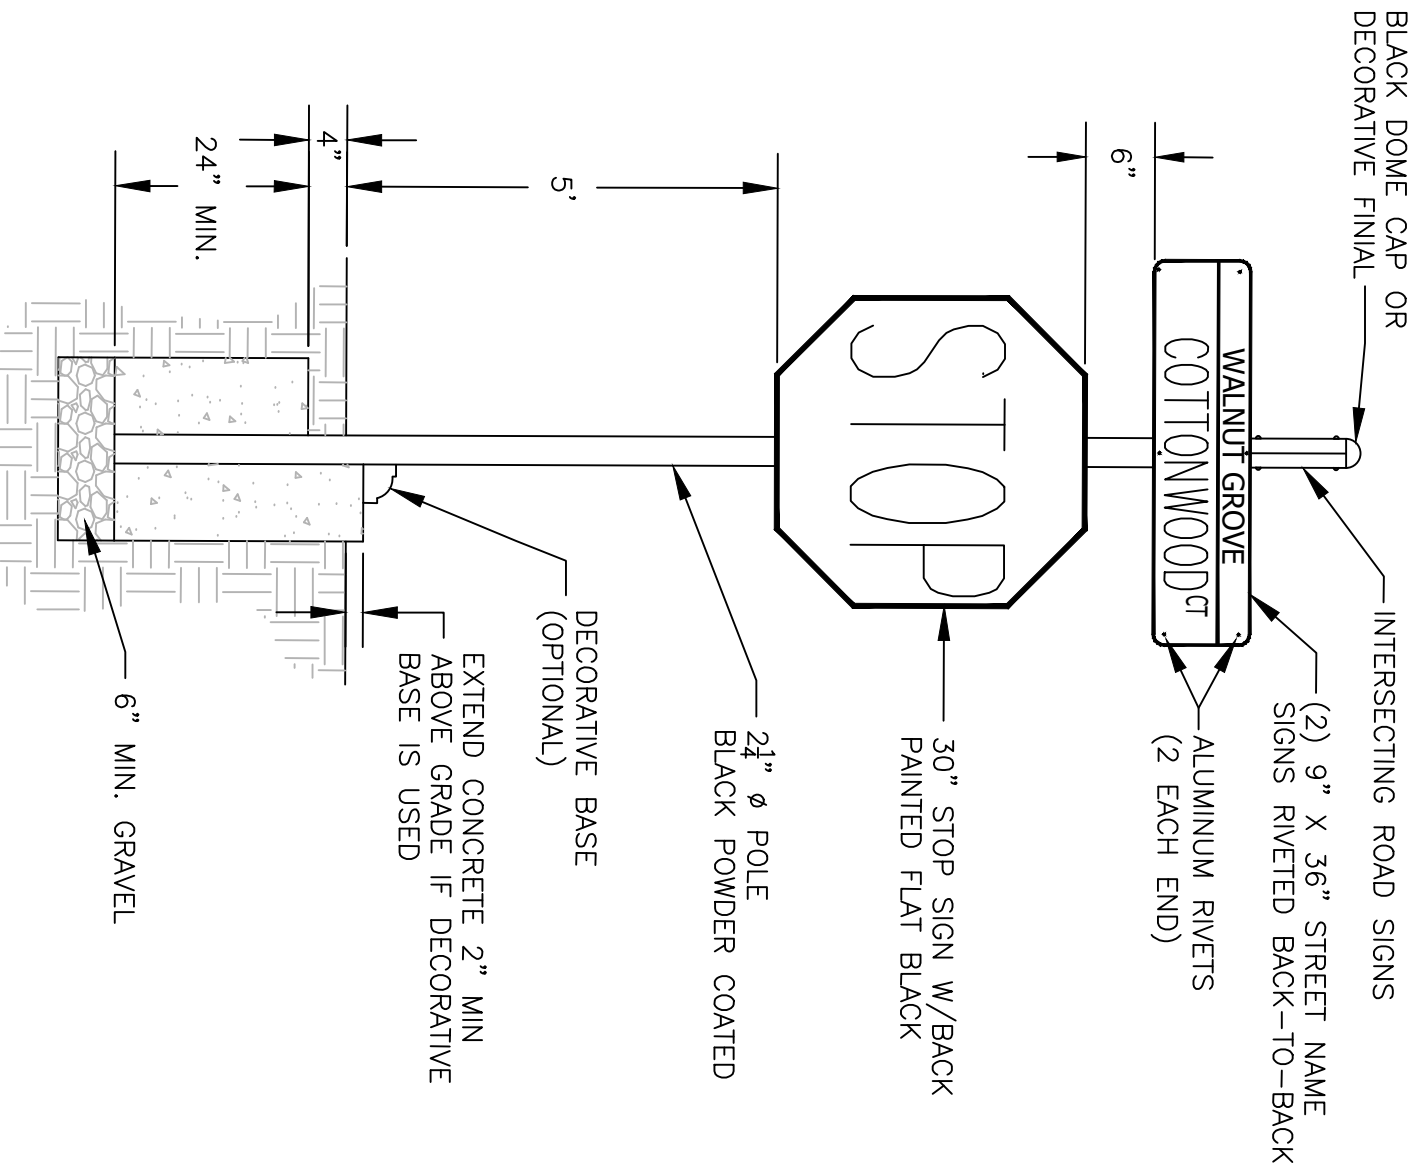

NOT TO SCALE

TYPICAL SUBDIVISION STREET NAME SIGN ASSEMBLY

7.09

DATE	BY	DESCRIPTION
3/20/03	TCZ	CHANGED TO CONFORM WITH NEW CITY STANDARD
6/21/23	BGM	CHANGE FONT, TITLE BLOCK